


REFER TO SITE PLAN DRG REF D577 - 02 FOR DETAILS ON EXTERNAL LEVELS CARPARKING ADJACENT

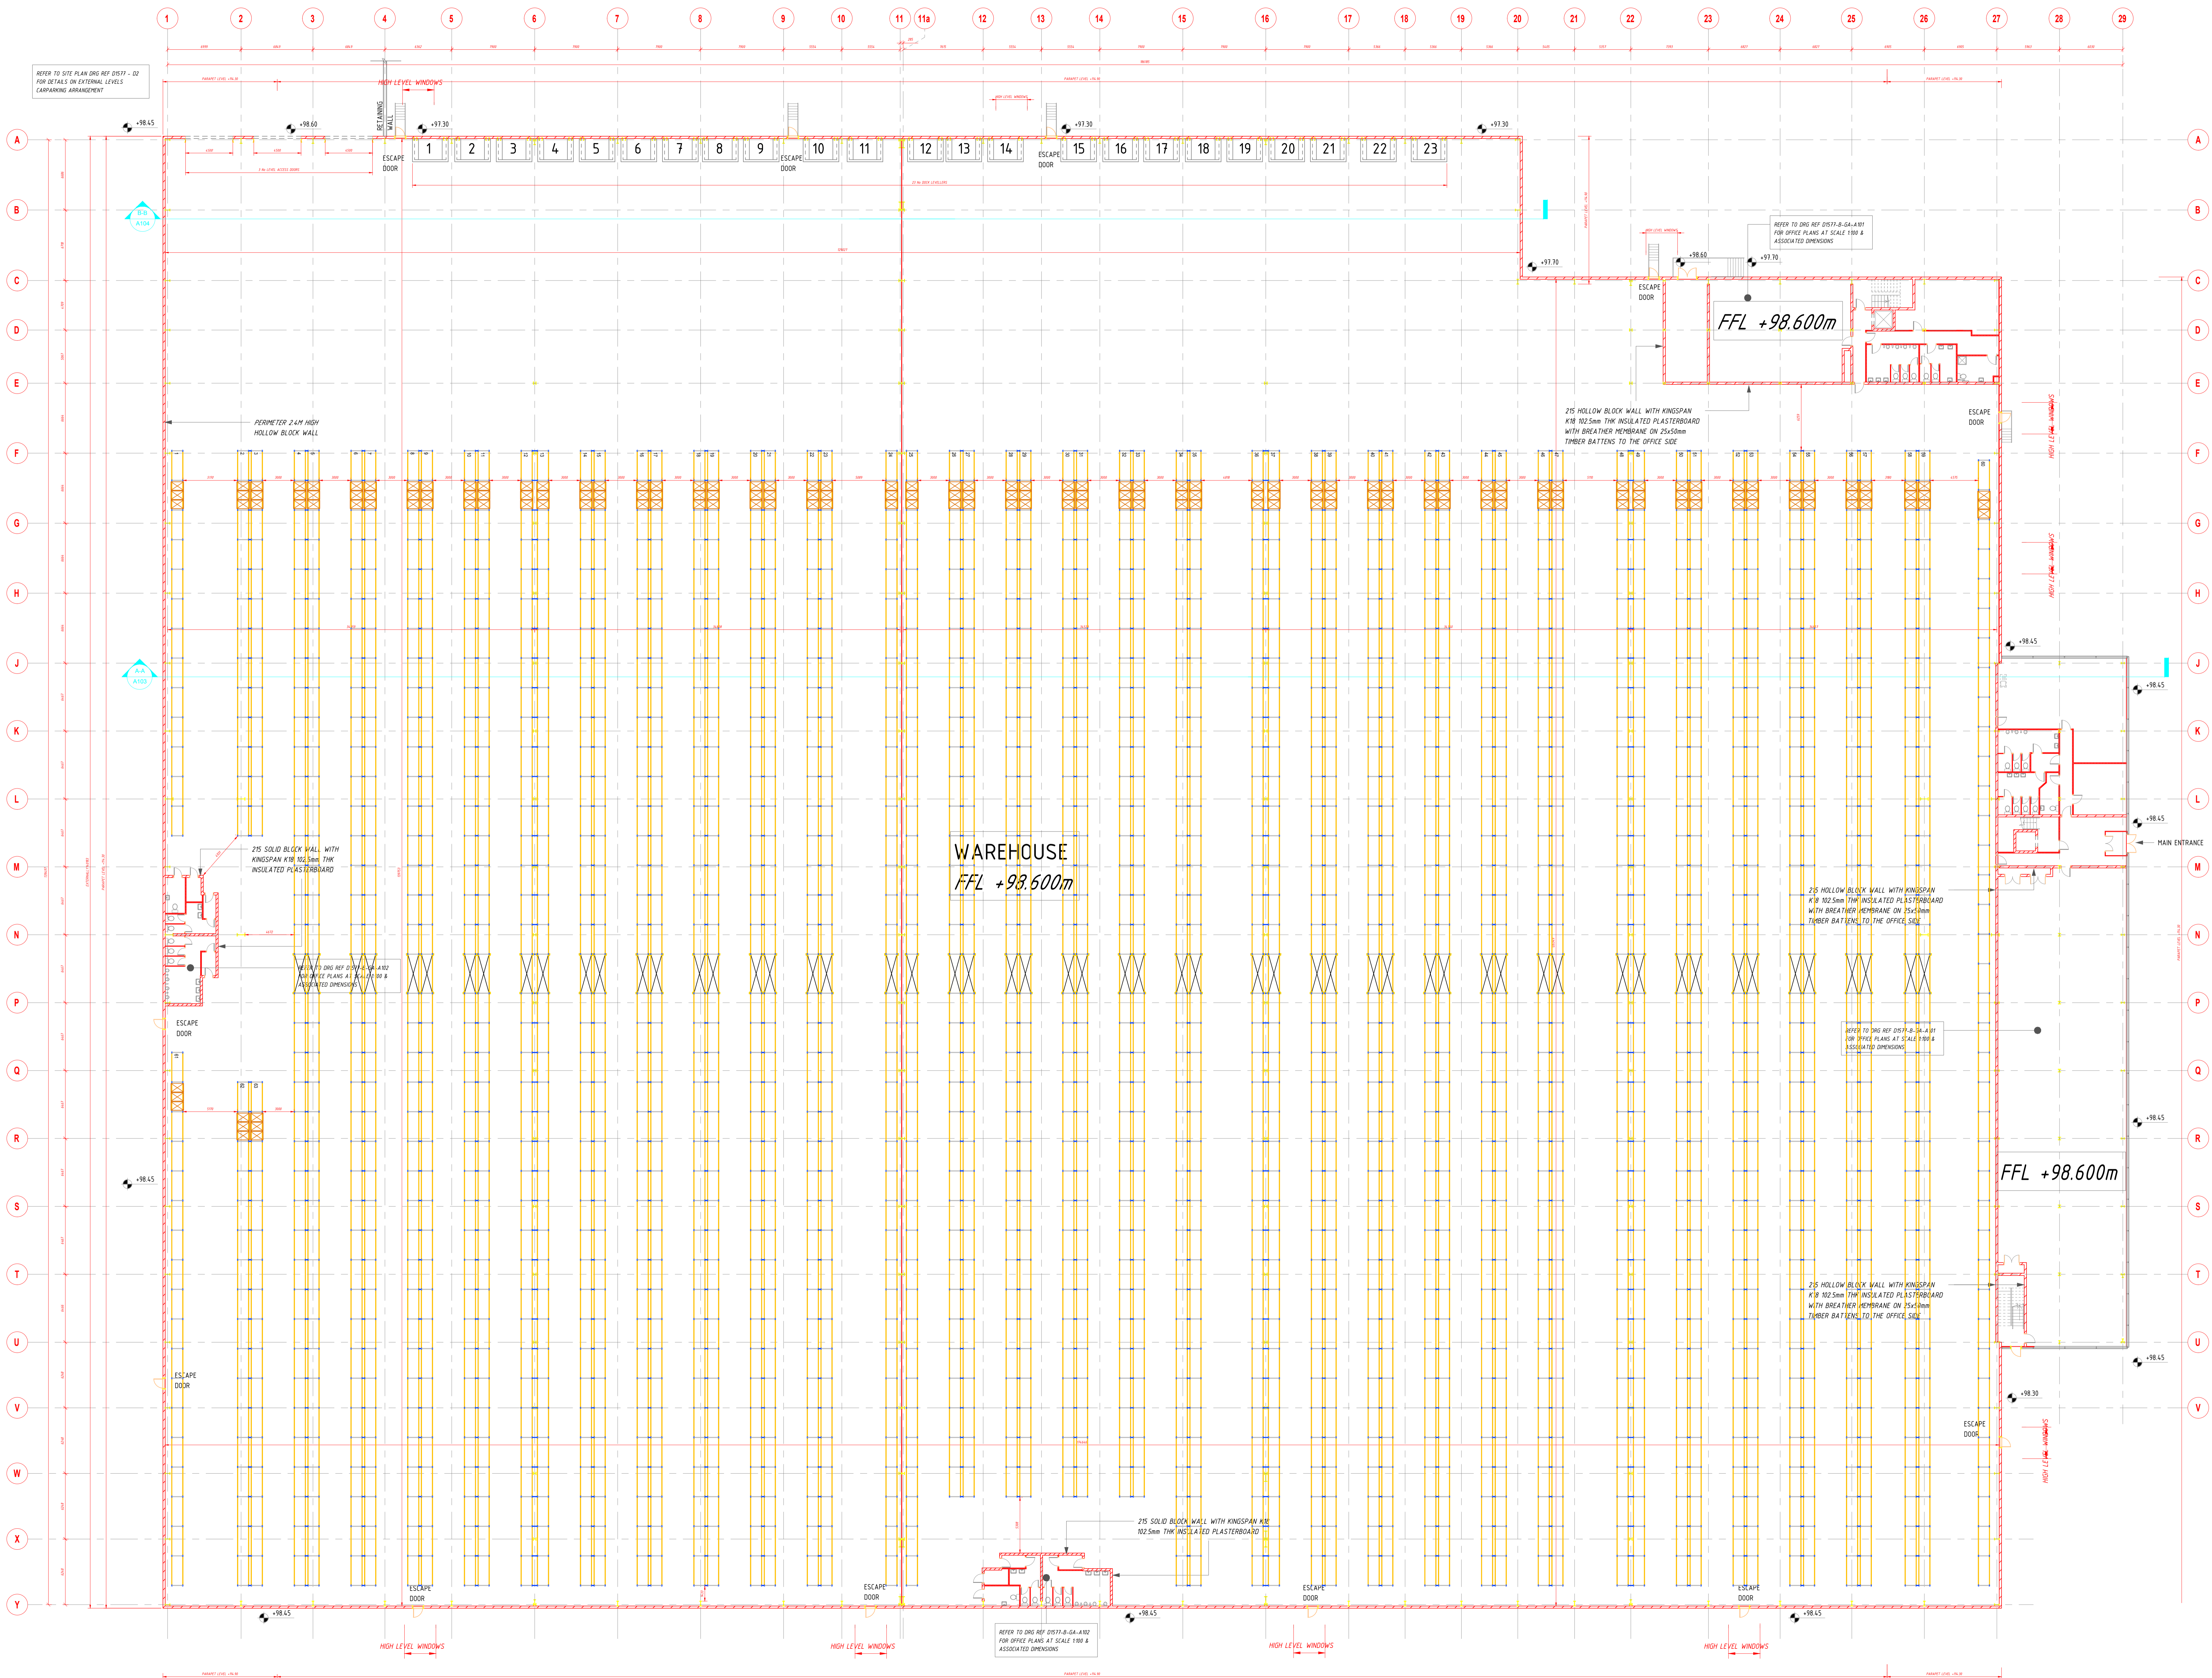

WAREHOUSE  
FFL +98.600m

FFL +98.600m

FFL +98.600m

REFER TO DRG REF D577-B-GA-102 FOR OFFICE PLANS AT SCALE 1:100 & ASSOCIATED DIMENSIONS

REFER TO DRG REF D577-B-GA-101 FOR OFFICE PLANS AT SCALE 1:100 & ASSOCIATED DIMENSIONS

REFER TO DRG REF D577-B-GA-101 FOR OFFICE PLANS AT SCALE 1:100 & ASSOCIATED DIMENSIONS